

# SURVEY & BUILDING LOCATION



PART OF THE NORTHWEST FRACTIONAL 1/4 OF SECTION 34, T.7S., R.13W.,  
PORTER TOWNSHIP, CASS COUNTY, MICHIGAN.

SURVEY MAY 23, 1985  
FOR: ALEX BOZYMOWSKI  
BY ROBERT W. PRESTINE  
REG. LAND SURVEYOR  
NILES, MICHIGAN.

REVISED JANUARY 15, 1992  
FOR: ALEX BOZYMOWSKI  
RE: 1.30 ACRE PARCEL & EASEMENT

NW. COR., SEC. 34-7-13  
FOUND IRON & STONE IN ROBBINS LAKE  
IRON NORTH 362.2'  
R.R. SPIKE IN E ROBBINS LAKE ROAD  
N 89°46'10"E 465.55'

NORTH 1/4 COR., SEC. 34-7-13  
FOUND 1/2" REBAR  
E 18" WILD CHERRY N30°W 10.2'  
E 13" WHITE PINE S64°W 41.3'

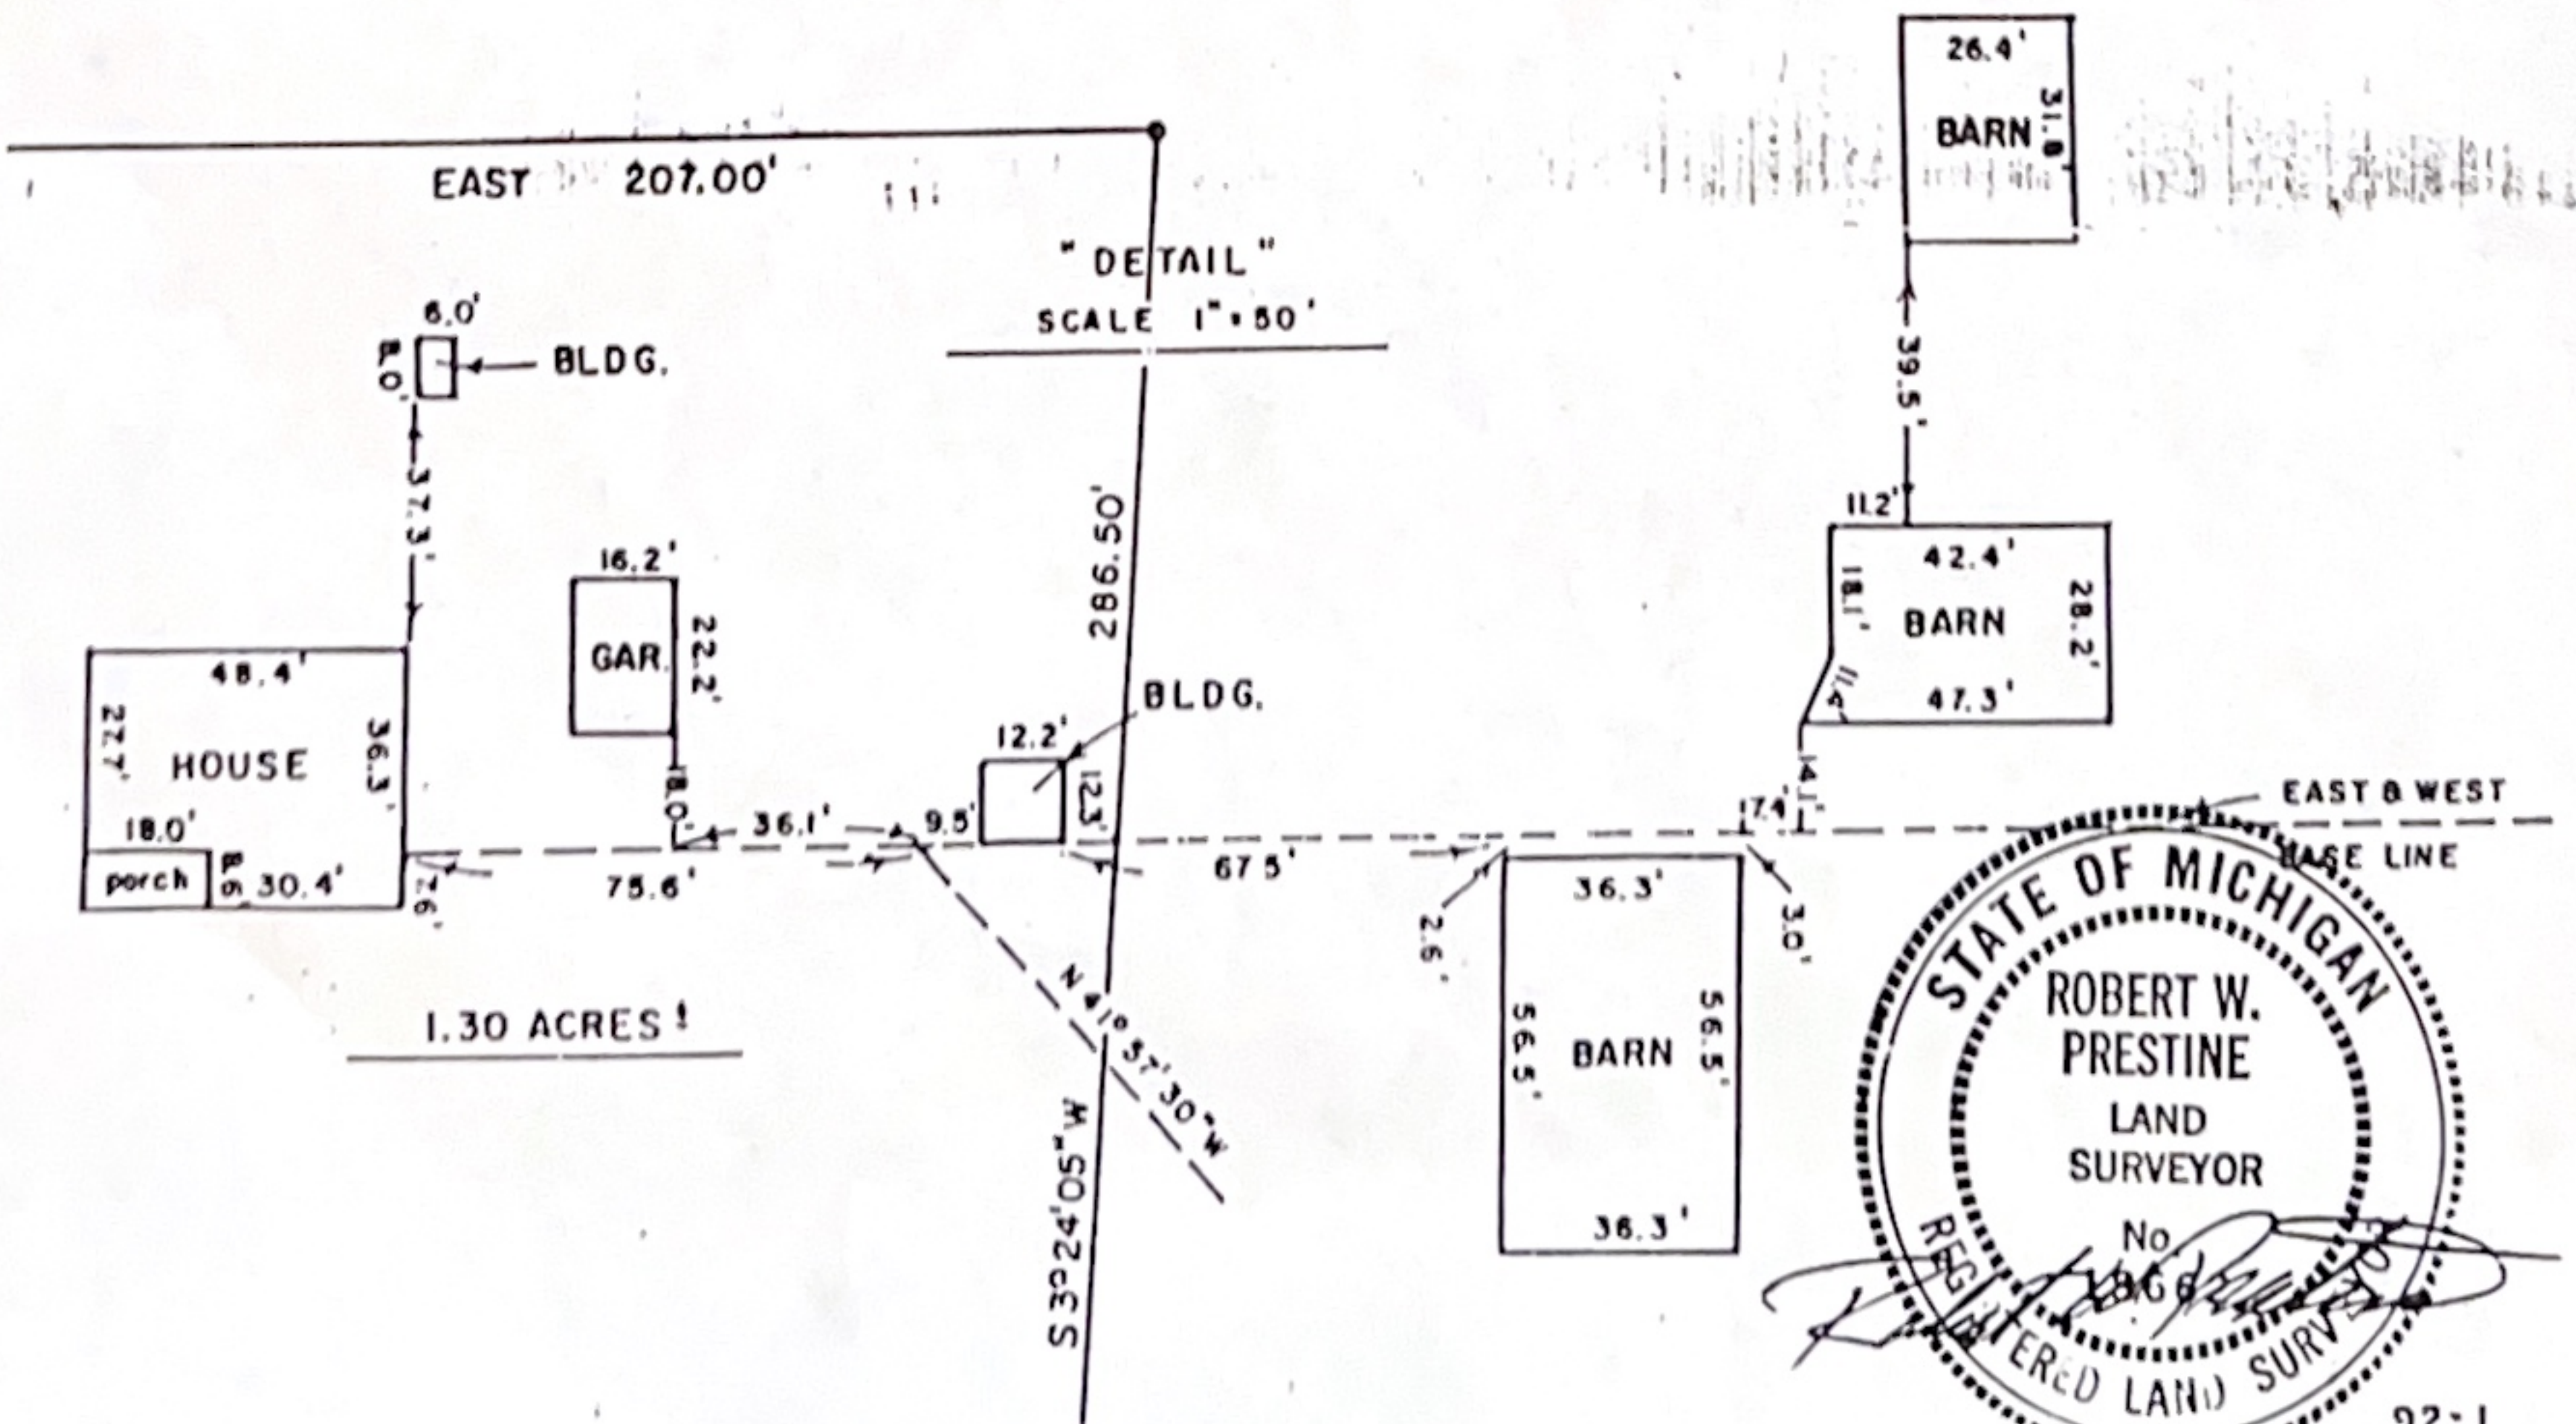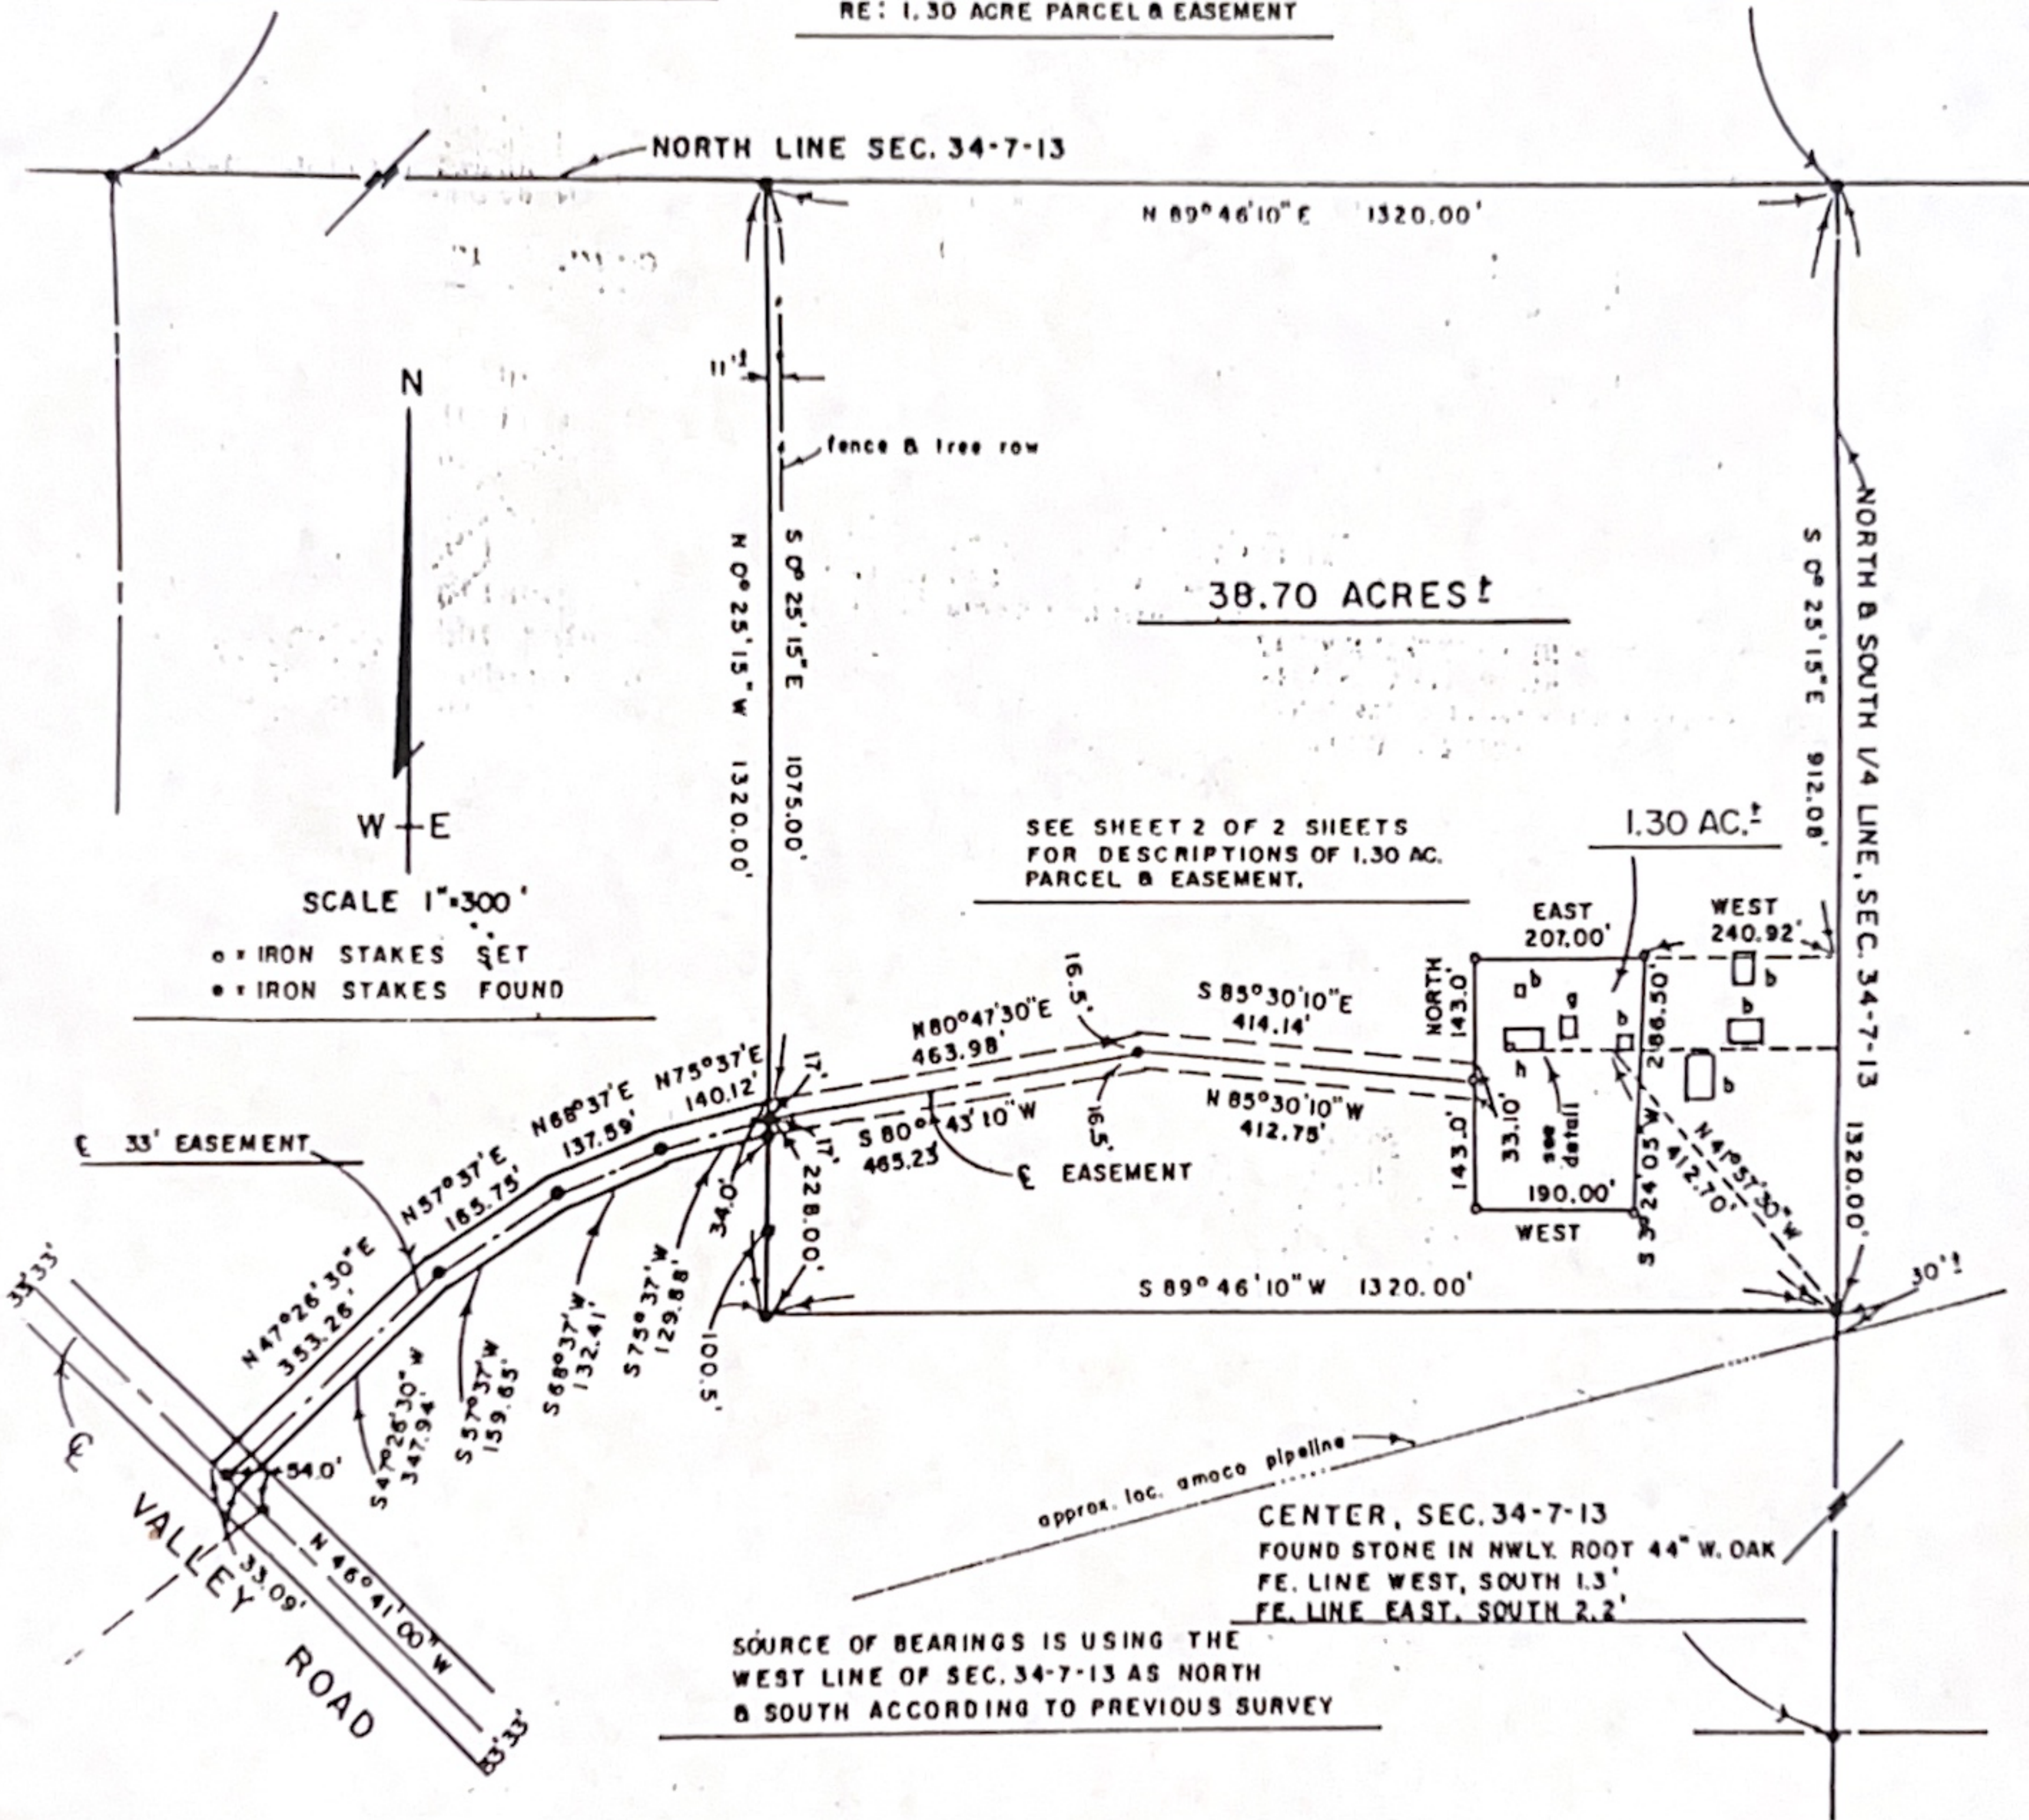

PART OF THE NORTHWEST FRACTIONAL 1/4 OF SECTION 34, T.7S., R.13 W.,  
PORTER TOWNSHIP, CASS COUNTY, MICHIGAN.

Descriptions:

1.30 Acre parcel:

Part of the Northwest Fractional Quarter of Section 34, Township 7 South; Range 13 West; Porter Township, Cass County, Michigan, described as, from the North Quarter corner of Section 34, measure S 0° 25' 15" E along the North and South Quarter line of said Section, 912.08 feet, thence measure West, 240.92 feet, to the point of beginning of the land herein described, thence S 3° 24' 05" W 286.50 feet, thence West 190.00 feet, thence North 286.00 feet, thence East 207.00 feet to the point of beginning. Containing 1.30 Acres more or less.


Private easement:

Part of the Northwest Fractional Quarter of Section 34, Township 7 South; Range 13 West; Porter Township, Cass County, Michigan, described as, from the North Quarter corner of Section 34, measure S 89° 46' 10" W along the North line of said Section, 1320.00 feet, thence measure S 0° 25' 15" E 1075.00 feet to the point of beginning of the easement herein described, thence N 80° 47' 30" E 463.98 feet, thence S 85° 30' 10" E 414.14 feet, thence South 33.10 feet, thence N 85° 30' 10" W 412.75 feet, thence S 80° 43' 10" W 465.23 feet, thence N 0° 25' 15" W 34.00 feet to the point of beginning.

To: Alex Bozymowski

I, Robert W. Prestine, a Registered Land Surveyor of the State of Michigan, hereby certify that this survey was made by me and that this survey was made with an error of closure of one part in 20,838. This survey complies with the requirements of Michigan Public Act #132 of 1970 as amended. Pursuant to Act #132 a copy of this survey shall be recorded at the time of recording of deed or deeds relative to this survey.

January 16, 1992

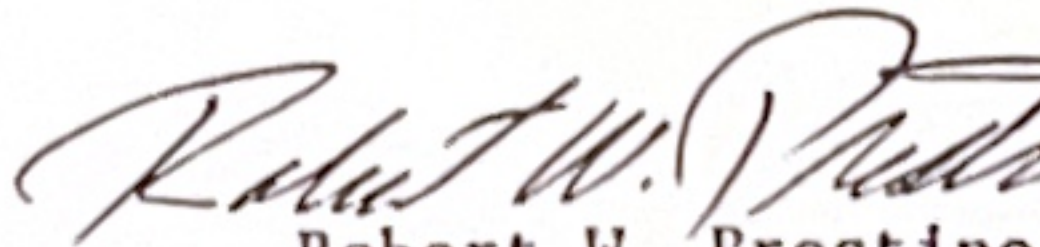  
Robert W. Prestine  
R.L.S. #18662

